



20 MARS 2003

KLETTAHLID 7





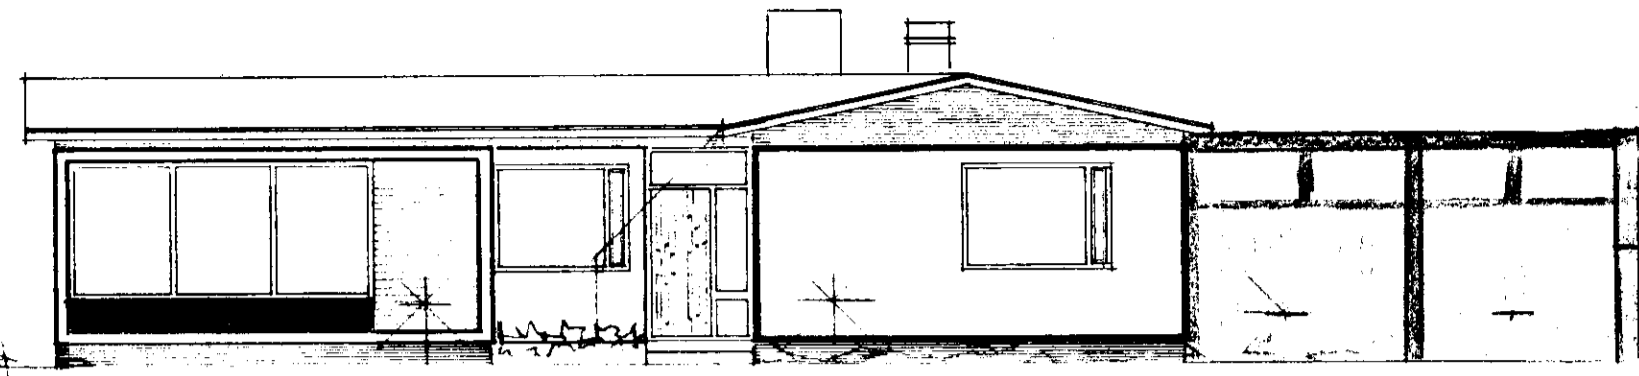


415  
350  
280  
000  
-0/30

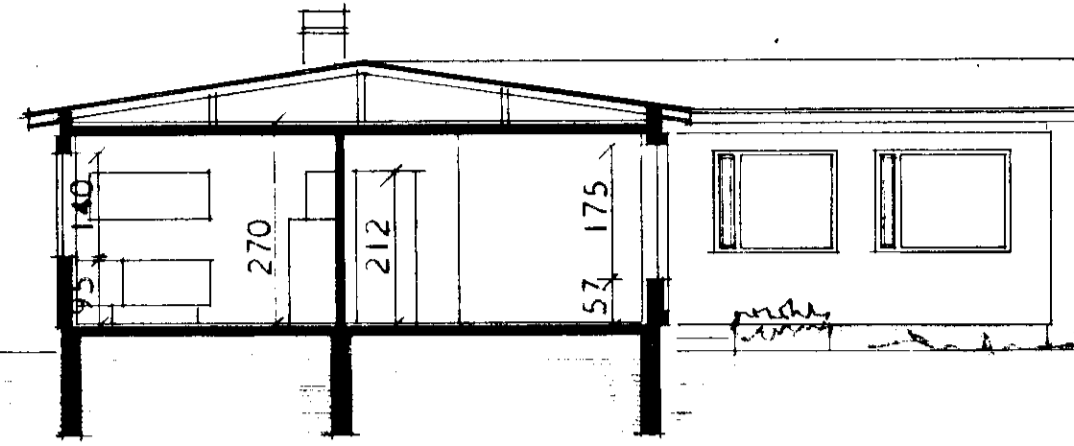

SNEIDING AA

Havenagdi: 18/6 79.  
Austinn Solmannsson  
FLATARMÁL HÚSS BRÚTTÓ 138,08 m<sup>2</sup>  
NETTÓ 120,00 m<sup>2</sup>

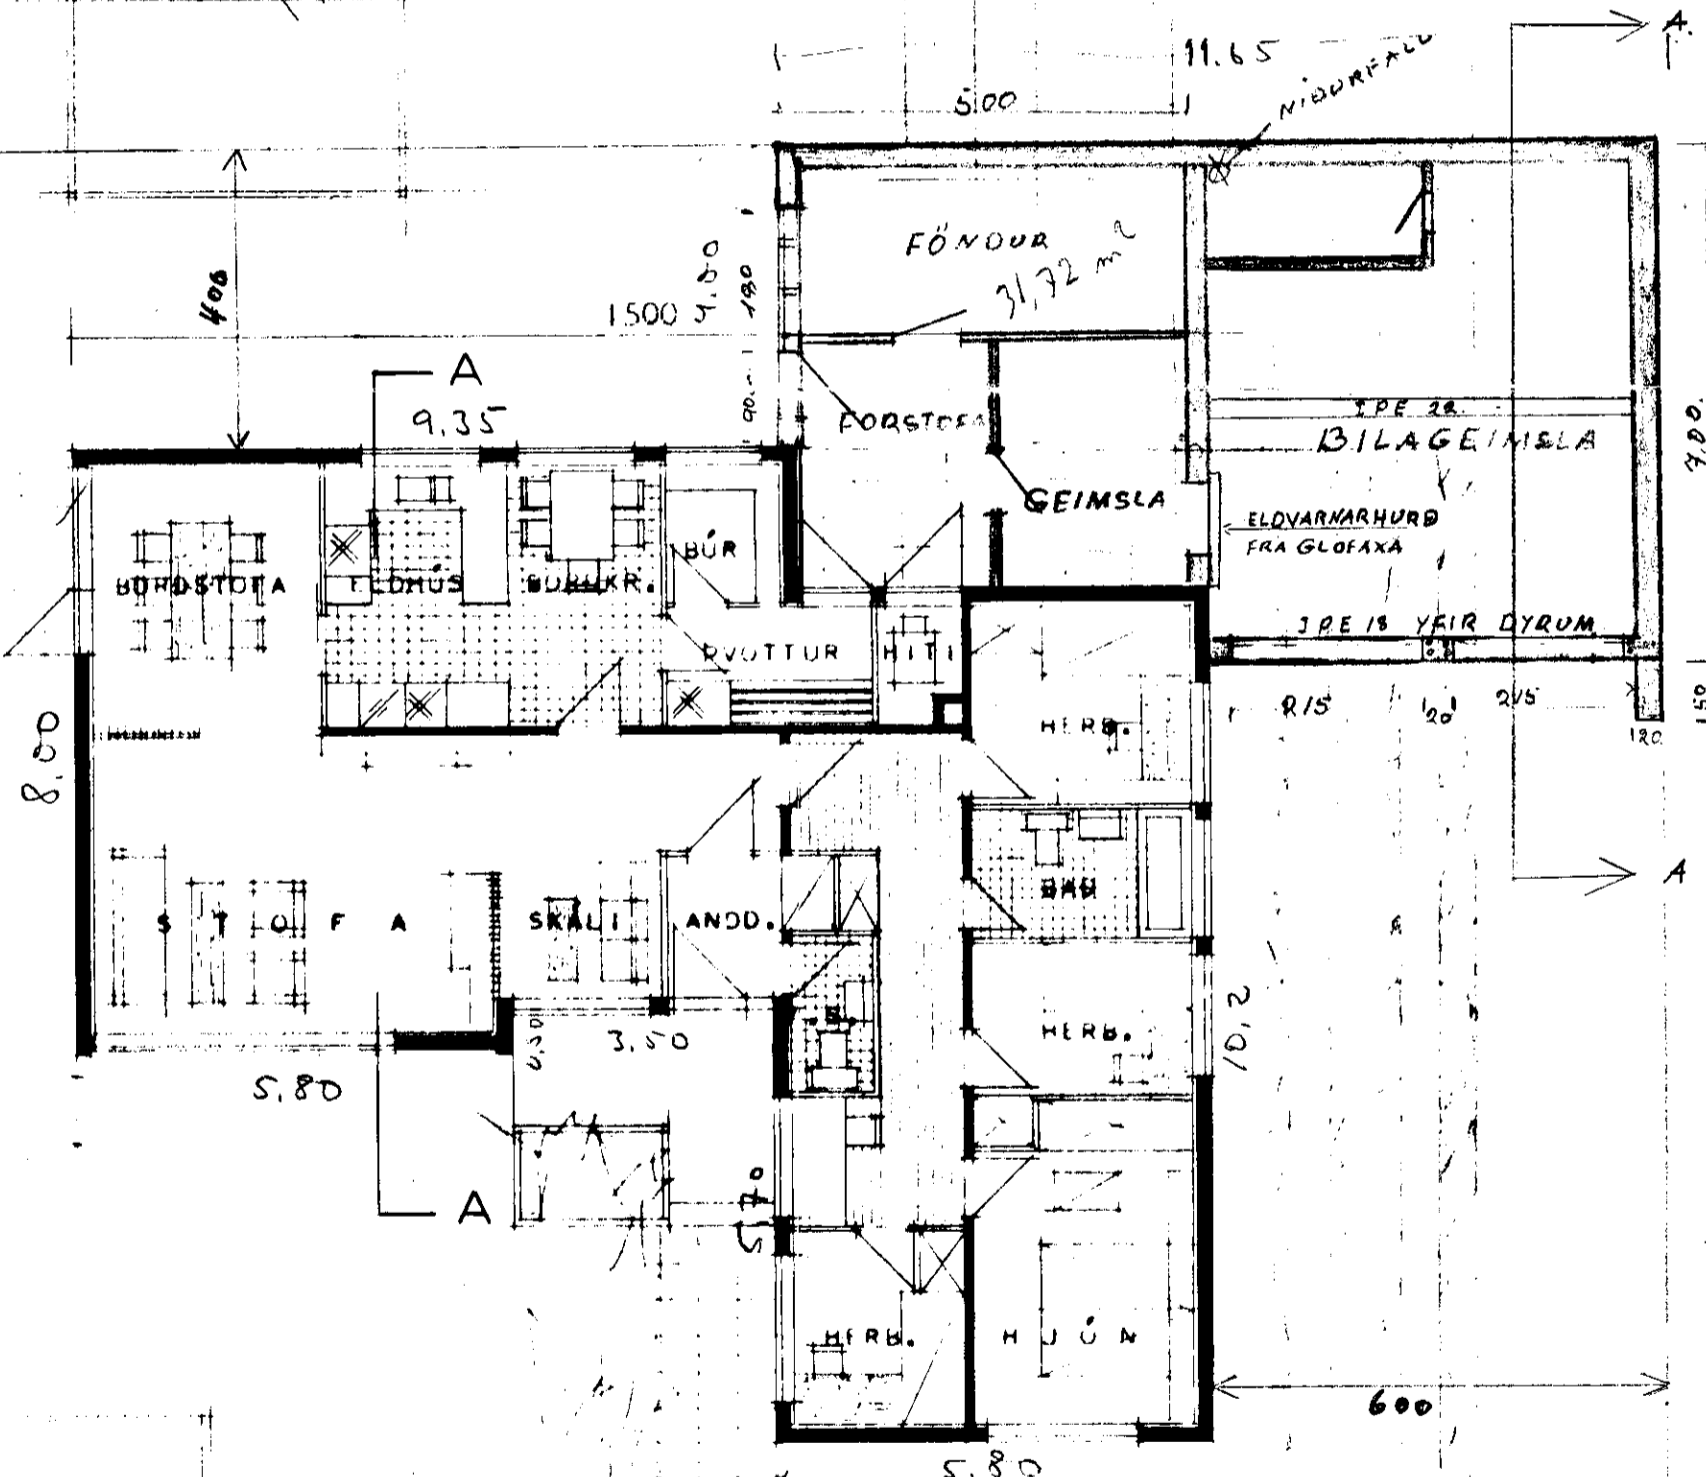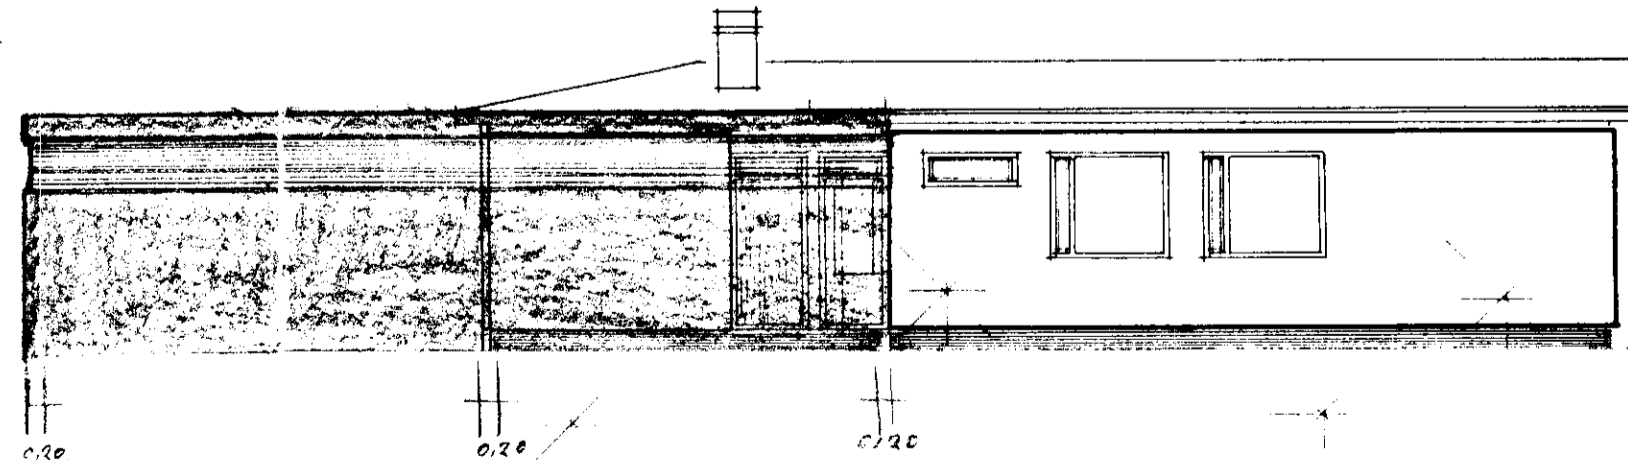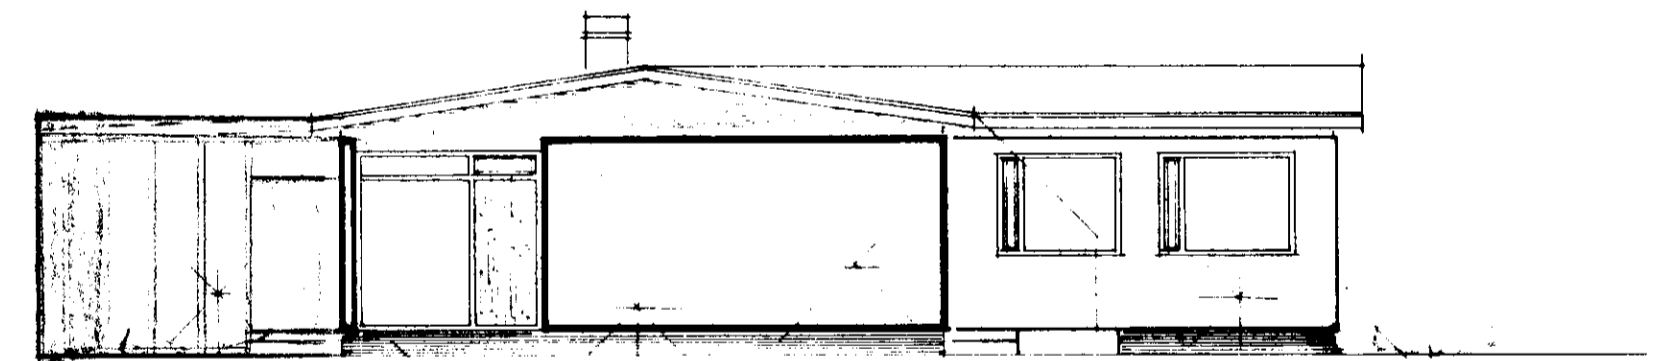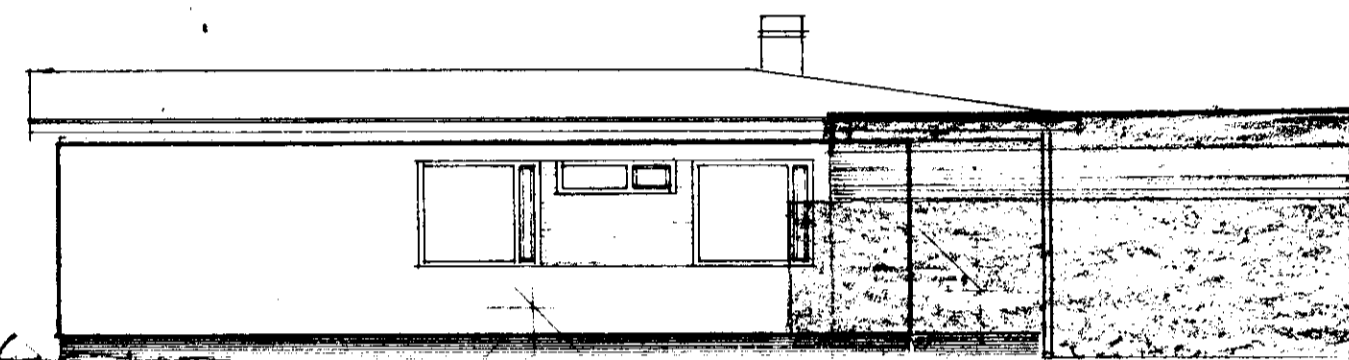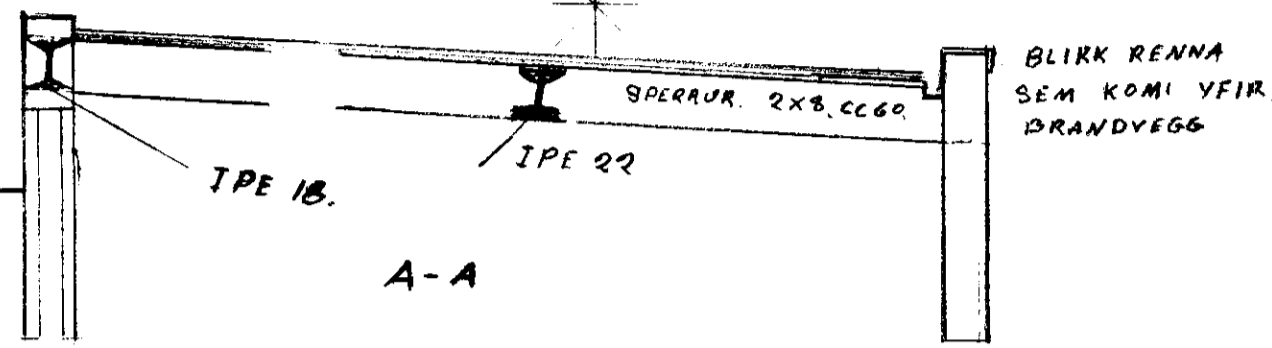

HÚSNEDISMÁLASTOFNUN RÍKISINS	
GRUNNMYND, SNEIDING OG ÚTLIT MÁL 1:100	EINBÝLISHÚS VERK <b>78</b> BLAÐ NR I JAN. 1966
Austinn Solmannsson Raldur Raldursson	